




FIGURE 1. SITE VICINITY MAP SHOWING LANDS OF FLEMING & KAGAN TRUSTEES EASTON, TALBOT COUNTY, MARYLAND

SCALE 1" = 2000'

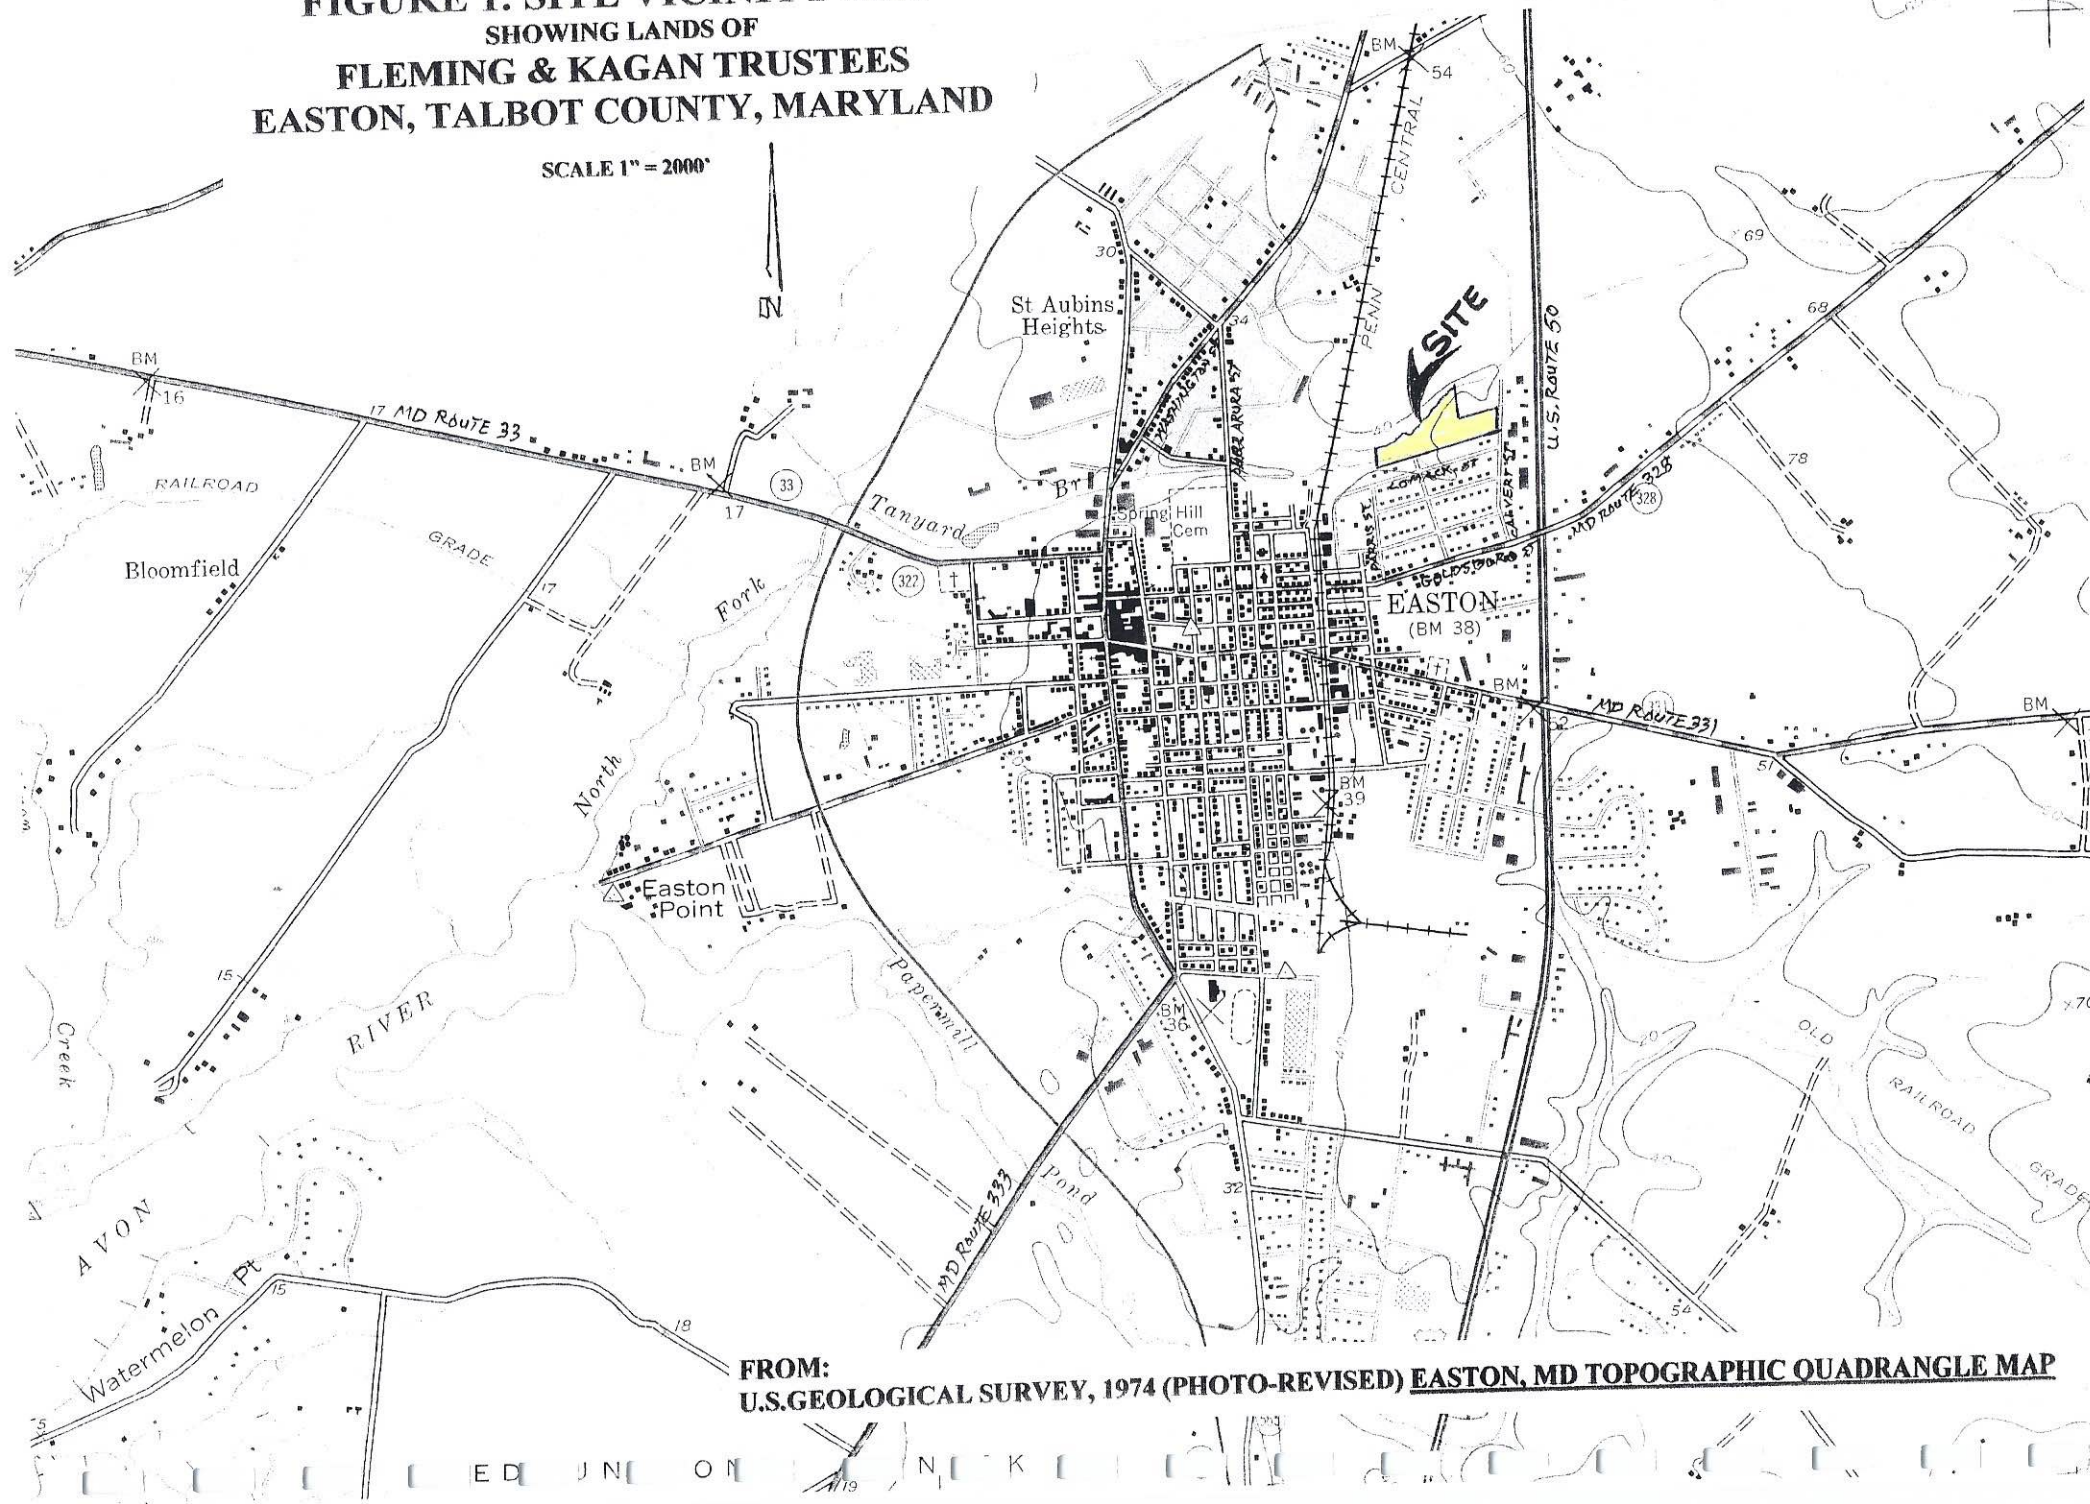

FROM:
U.S. GEOLOGICAL SURVEY, 1974 (PHOTO-REVISED) EASTON, MD TOPOGRAPHIC QUADRANGLE MAP

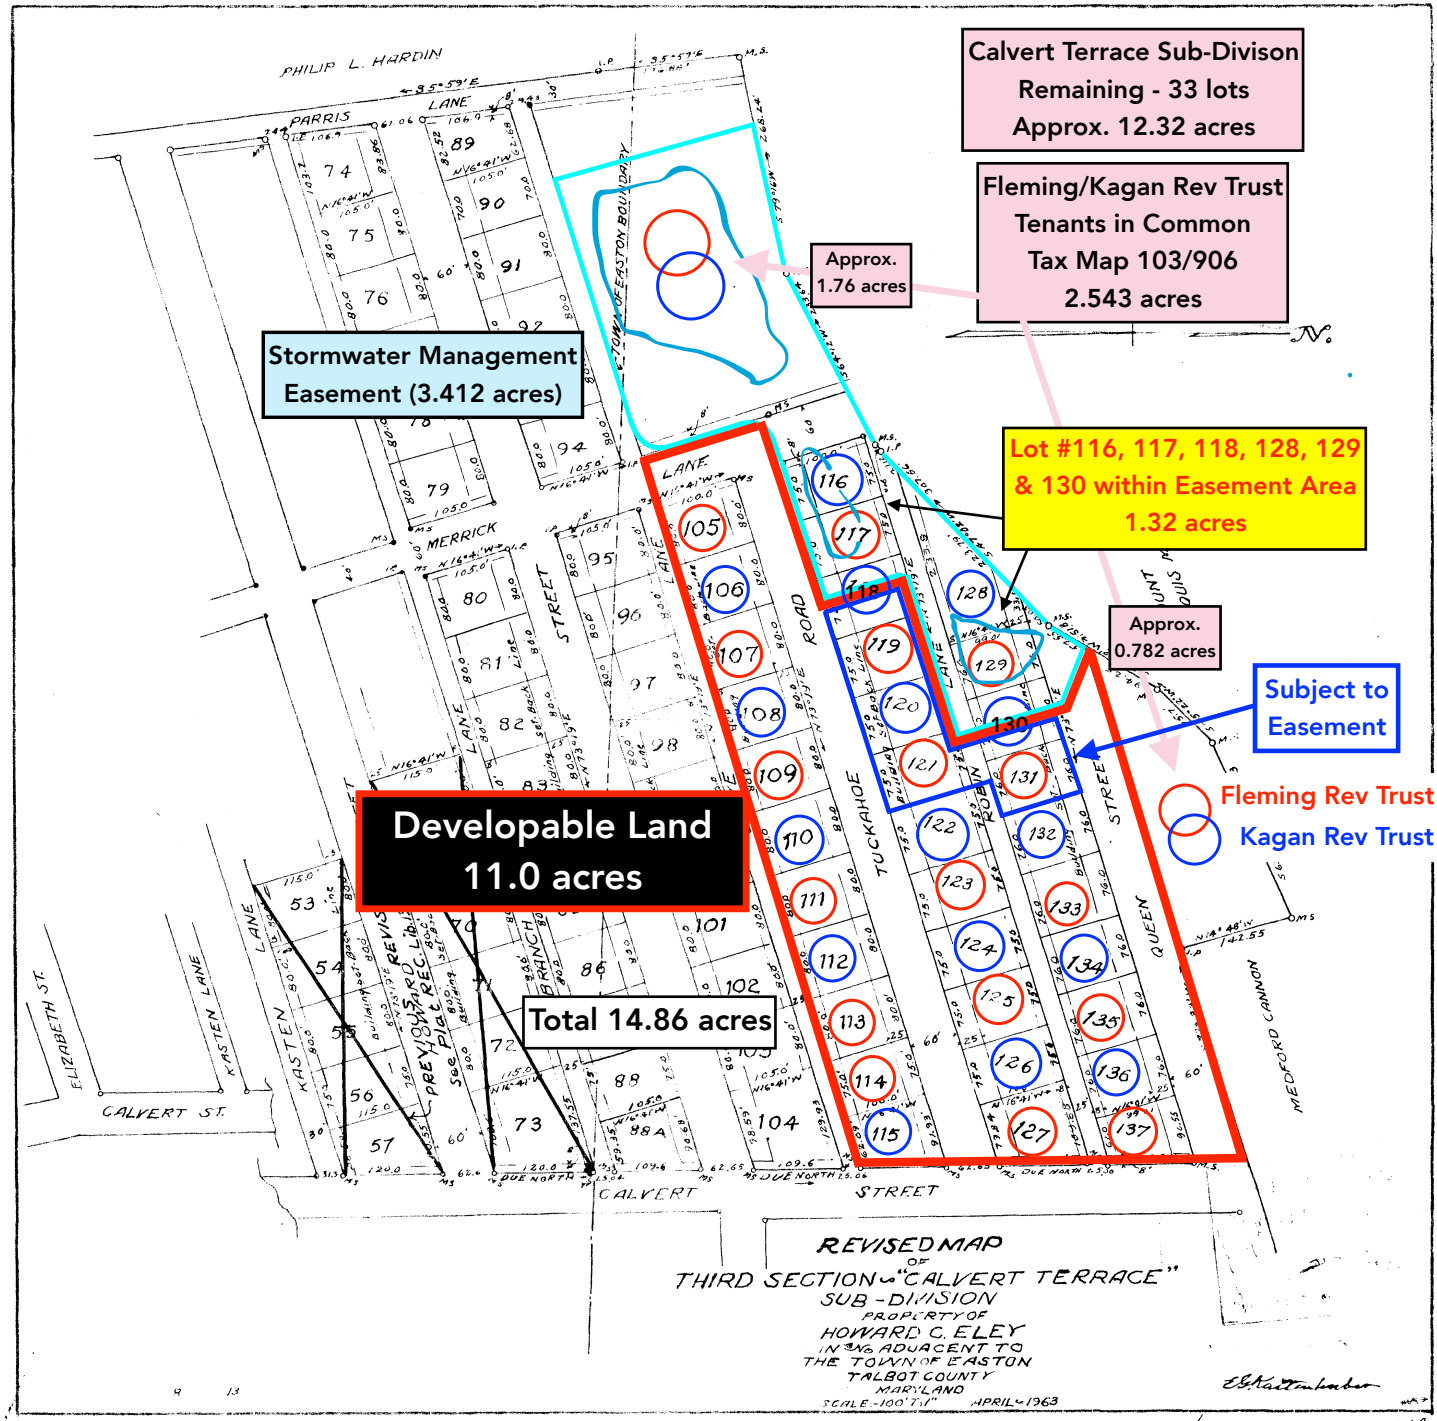

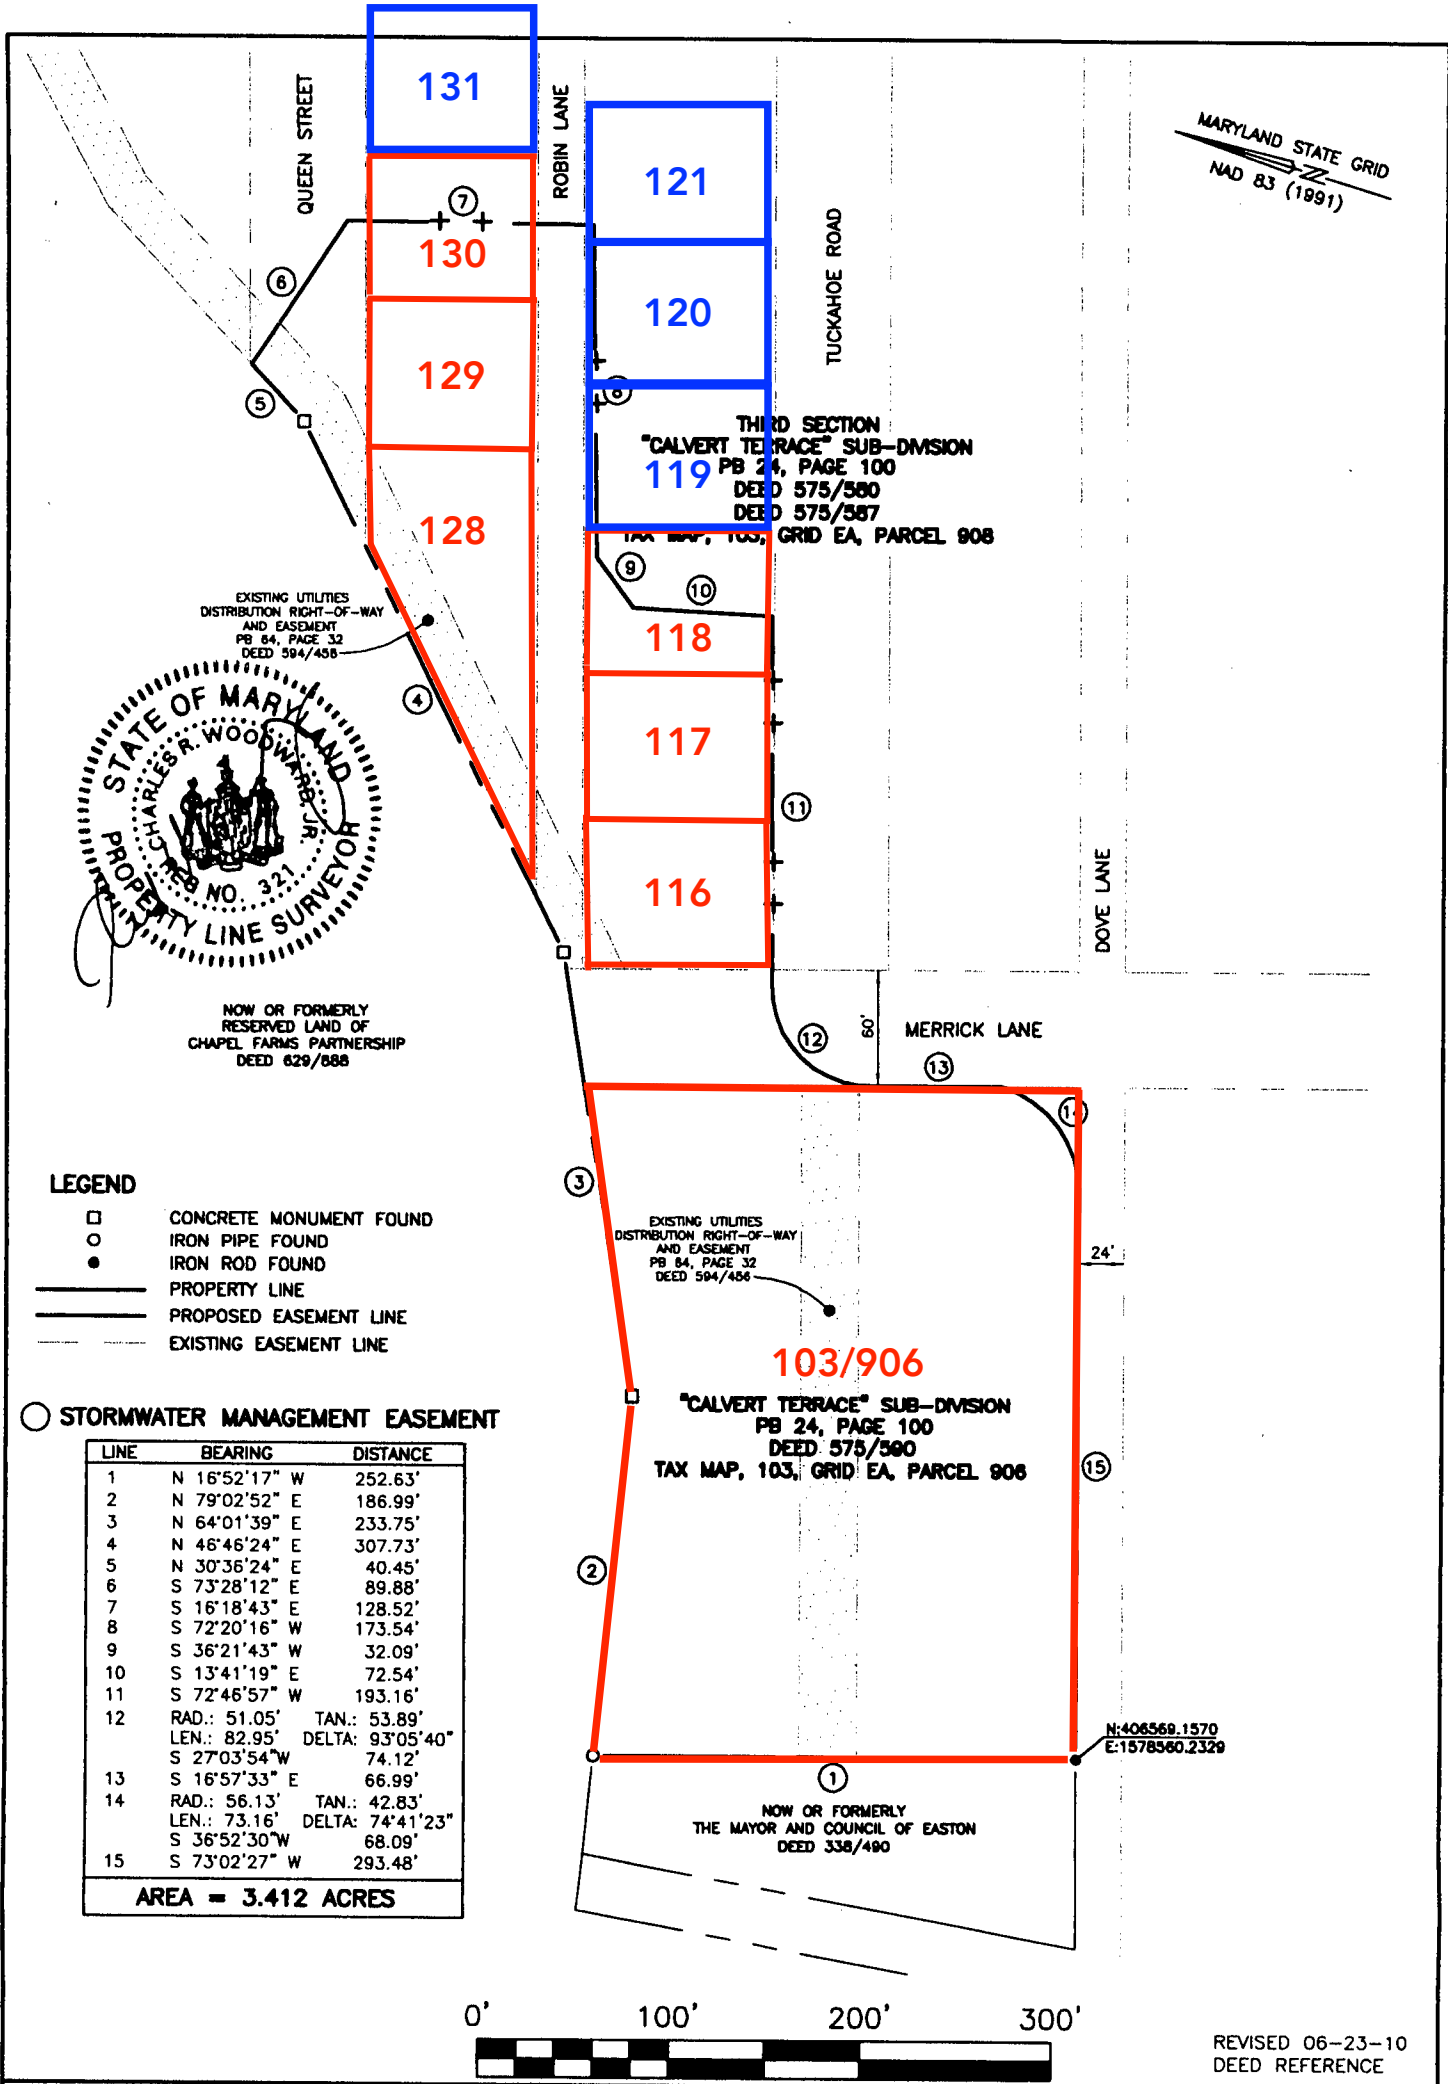



**DAVIS,
BOWEN &
FRIEDEL, INC.**

ARCHITECTS ENGINEERS SURVEYORS

SALISBURY, MARYLAND (410) 543-9091
MILFORD, DELAWARE (302) 424-1441

LIBER 184 OF 21

**STORMWATER MANAGEMENT EASEMENT
CALVERT TERRACE SUB-DIVISION**

TOWN OF EASTON
TALBOT COUNTY, MARYLAND

Date: 3/24/09

Scale: 1" = 100'

Proj.No.: 1495B006

TALBOT COUNTY CIRCUIT COURT (Land Records) MAS 1840, p. 0216, MSA_ce91_1777. Date available 11/05/2010. Printed 02/27/2018.