


LAND RECORDS C.B.L. # 201, Folio 445

AURORA PARK, near the
TOWN OF EASTON, on the
SE Side of the Centerville
Rd.

PROP. WILLIAM H. KEMP

APRIL 1927

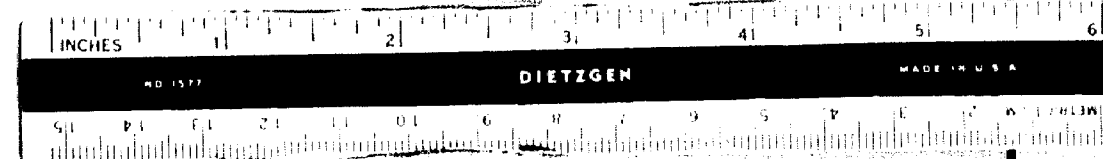

1927. Building on unimproved land, the owner is not liable for the cost of the building. The building is not a part of the land and is not included in the assessment.

AURORA

ST.

CREAMERY

SAMUEL BARTLETT

R. H. MARVEL


ALLEY

Reserved for future Development.



ROAD

CENTREVILLE

ALLEY

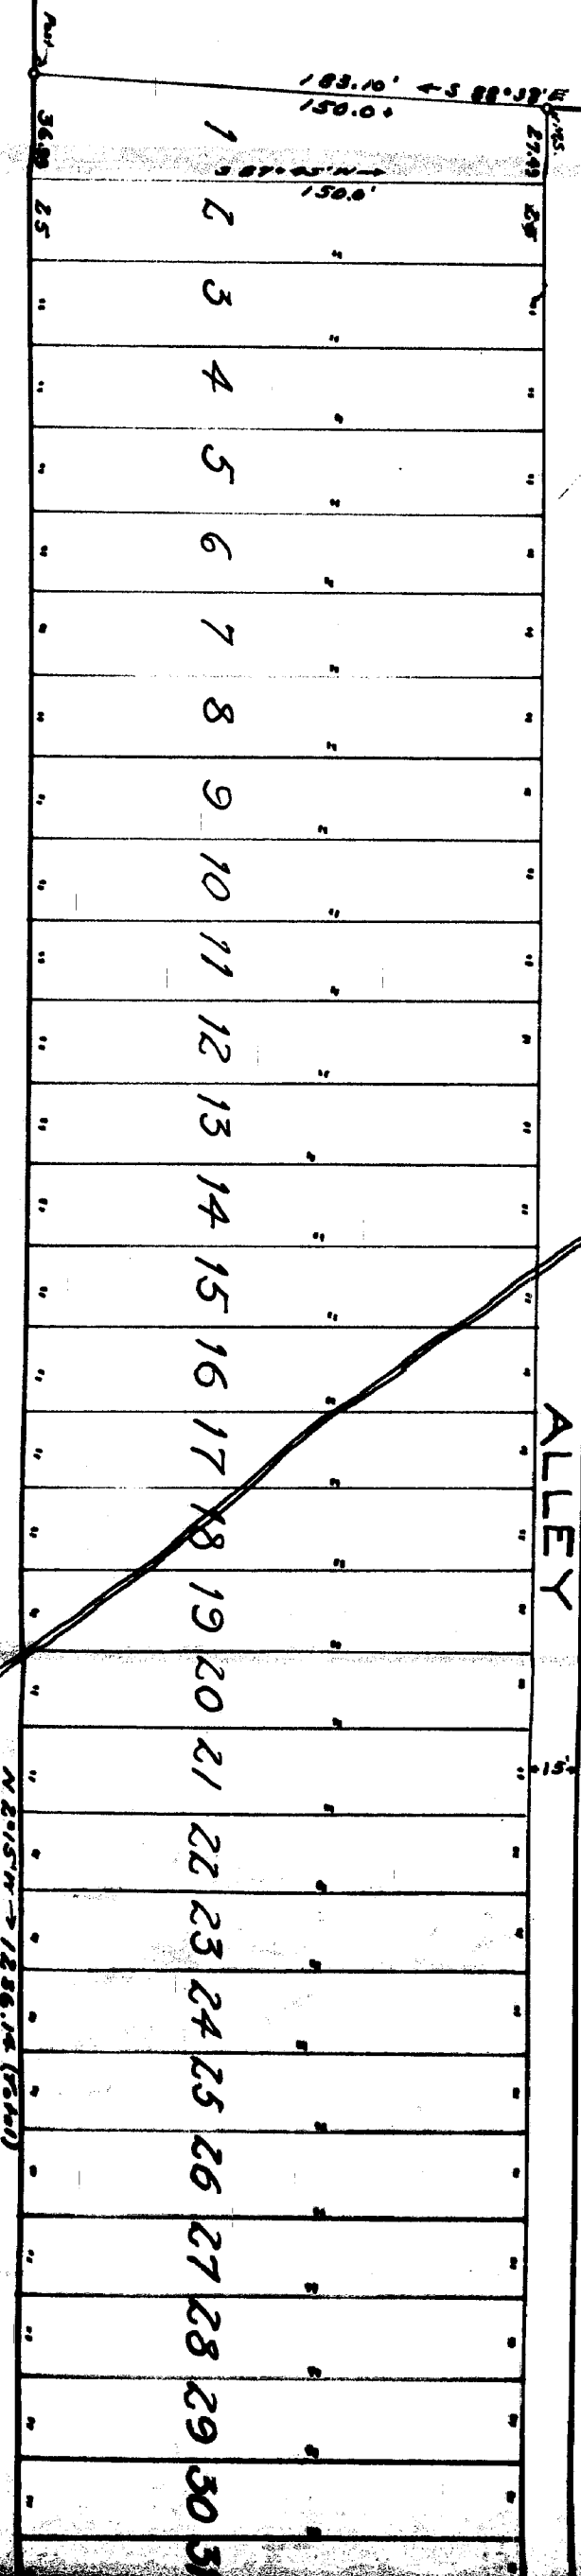

ALLEY

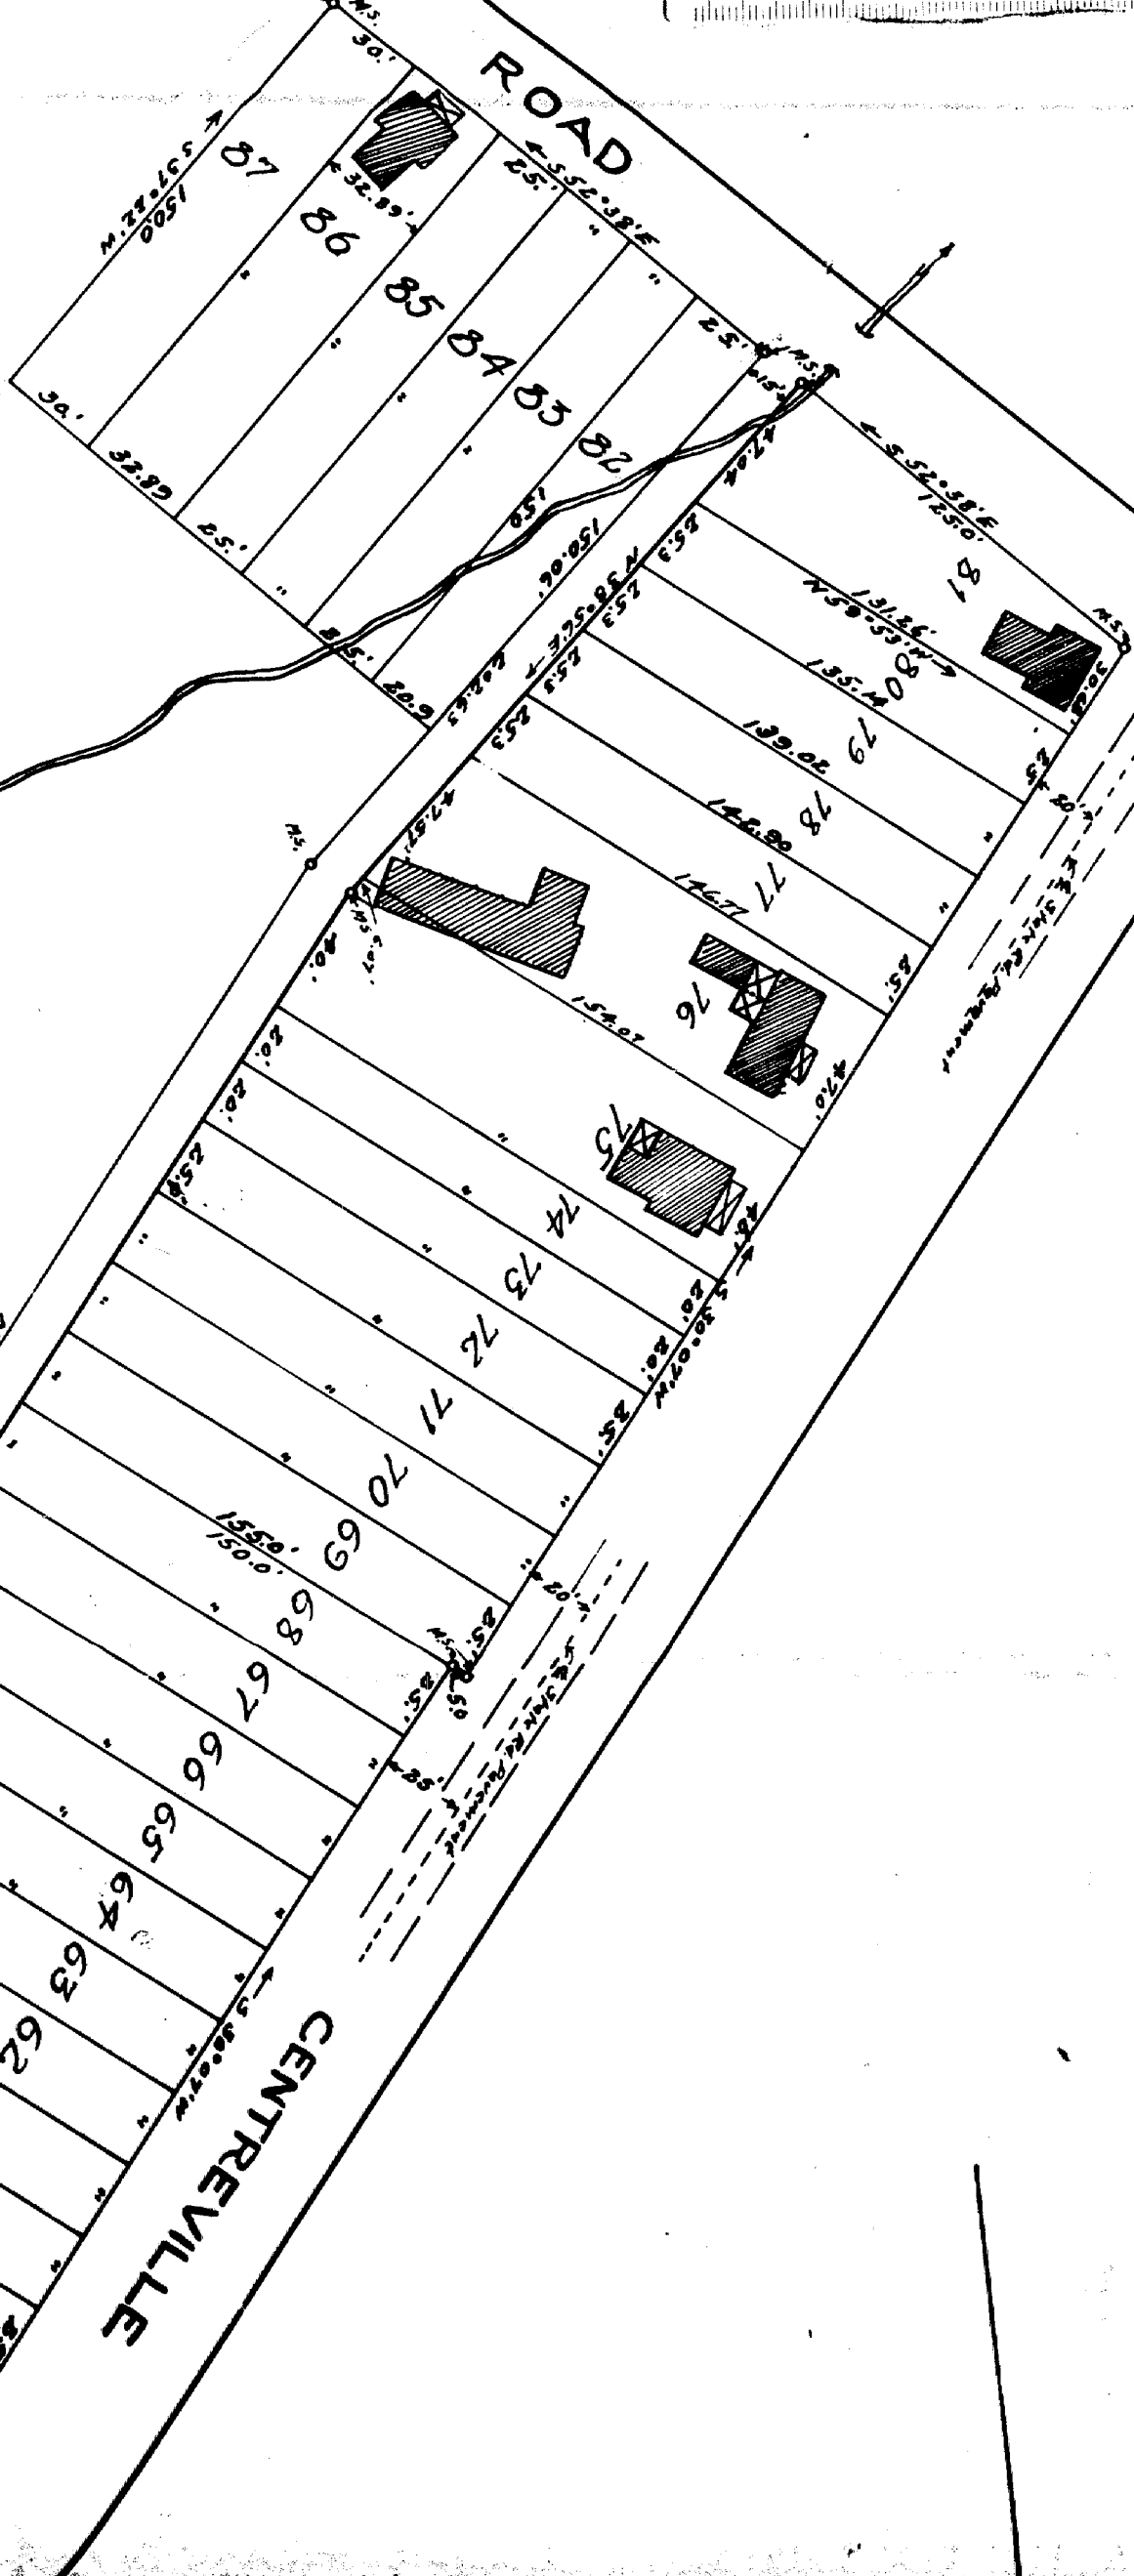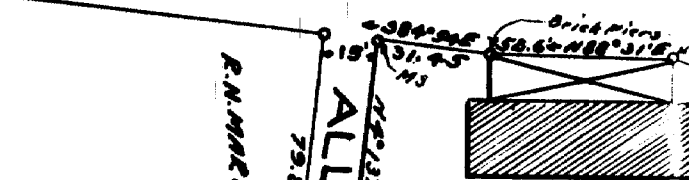

MAP OF AURORA PARK

THE PROPERTY OF
WILLIAM H. KEMP
NEAR THE
TOWN OF EASTON
TALBOT COUNTY
MARYLAND

SCALE: 50' TO 1"

MARCH-1927

*KASTENHUBER & ANDERSON,
CIVIL ENGINEERS & SURVEYORS,
EASTON, MARYLAND.*

LAND SUBDIVISION
AURORA PARK, NEAR THE
TOWN OF EASTON, ON THE
SE SIDE OF THE CENTREVILLE
RD.
PROP. WILLIAM H. KEMP
APRIL 1927

0 10 20 30 40 50 60 70 80 90 100

